

E-DESIGN


scandi kitchen

EXAMPLE









 


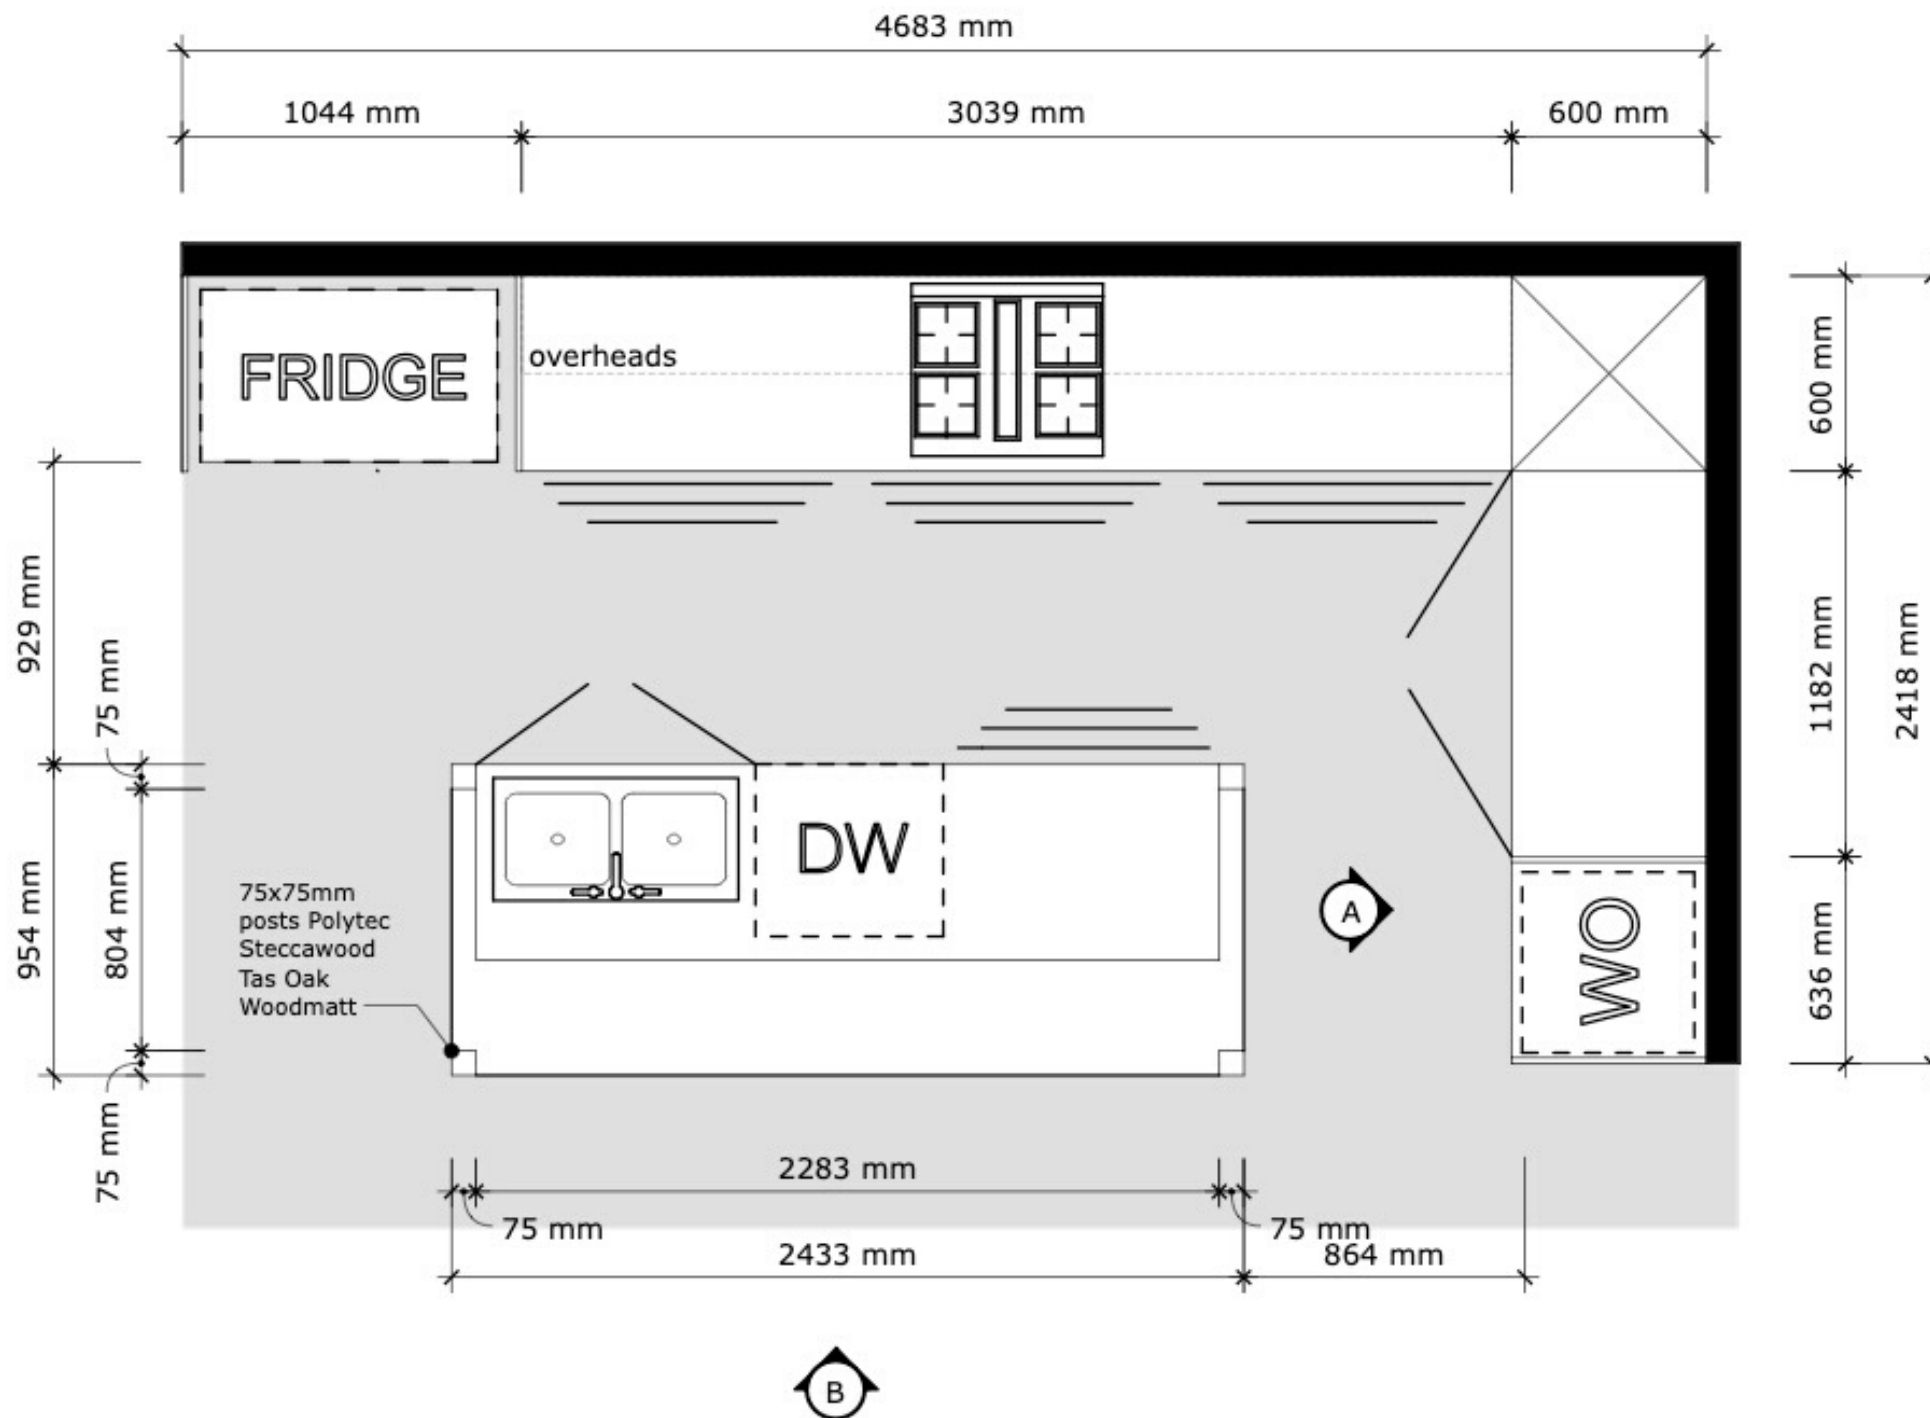

NOT TO SCALE

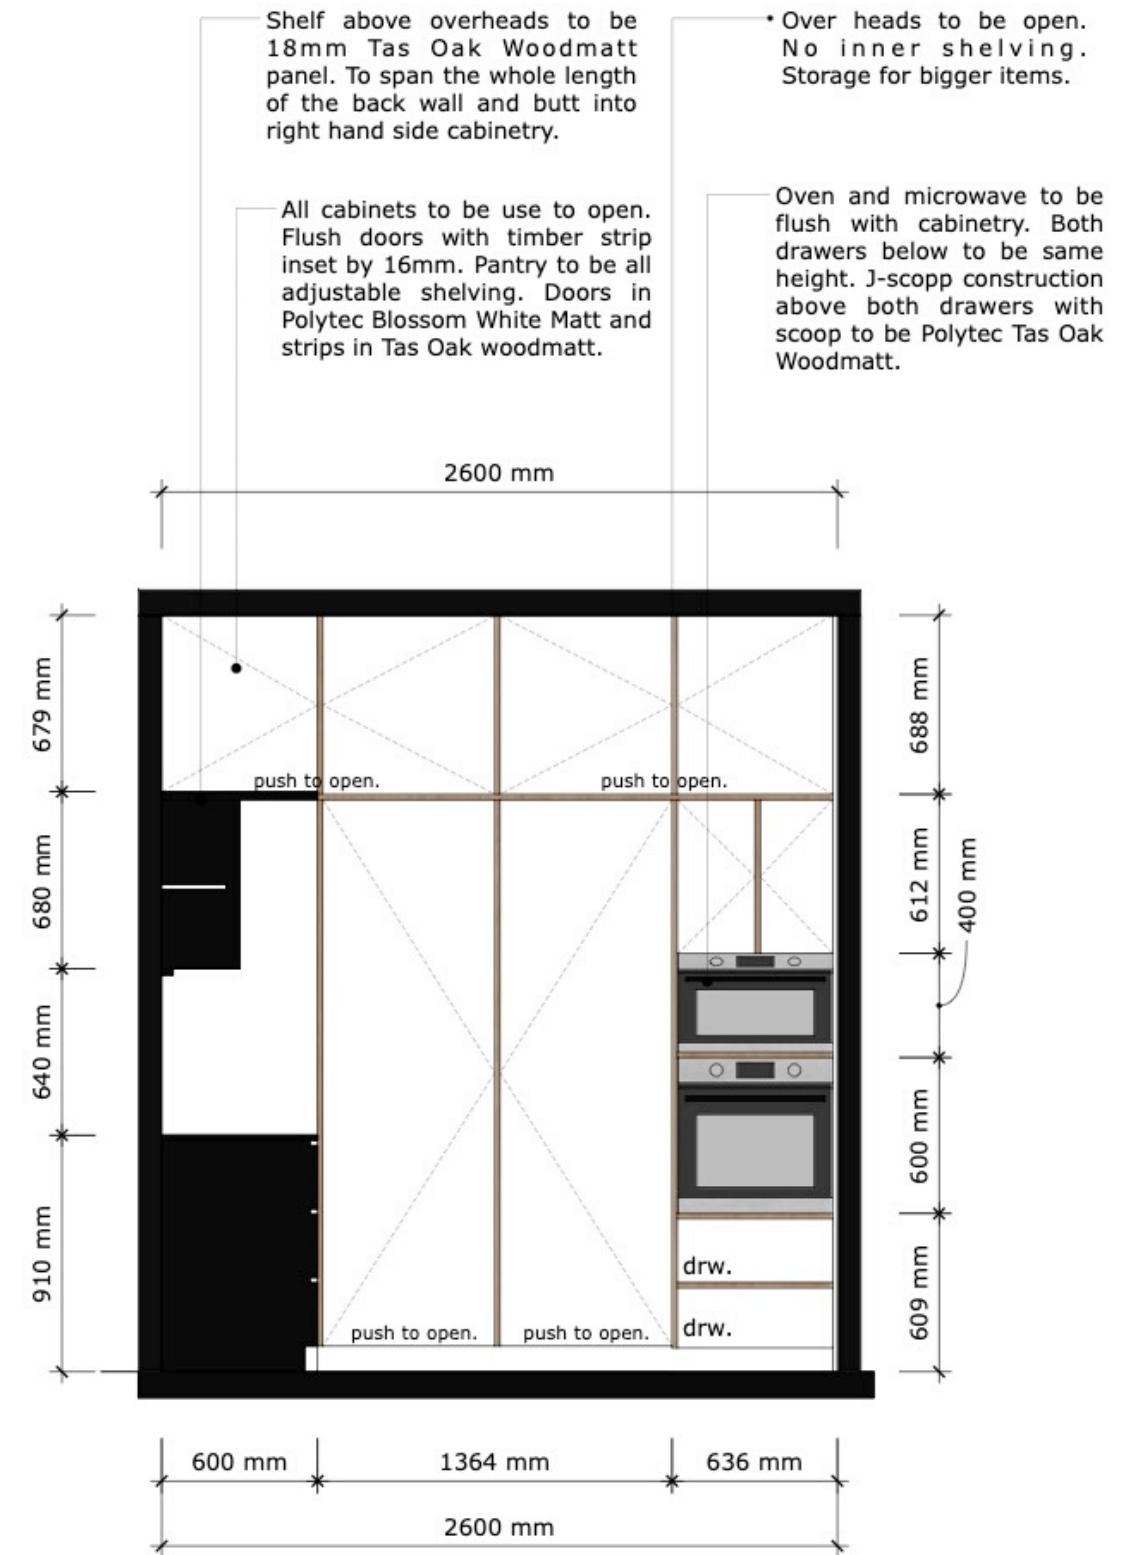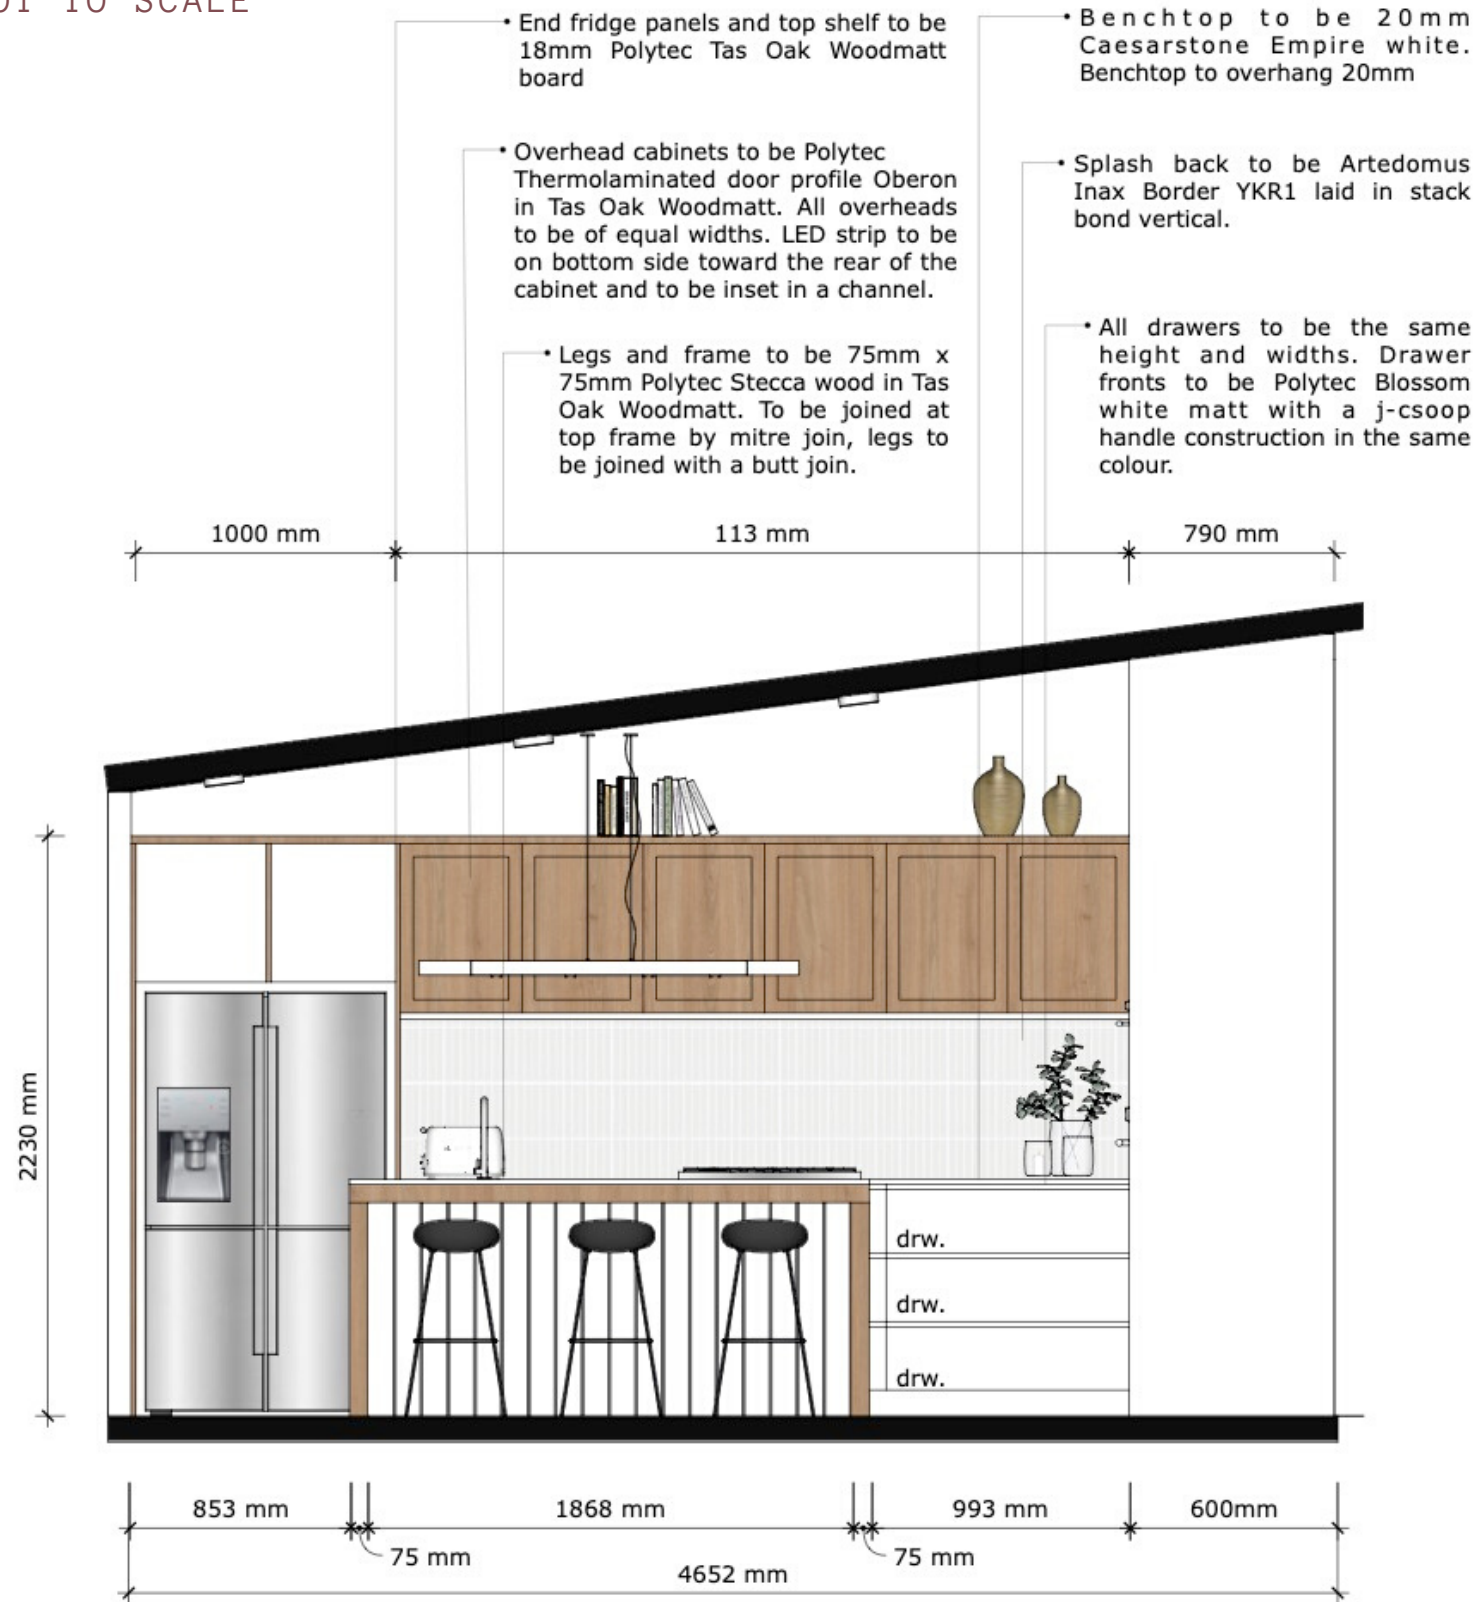

 NOT TO SCALE



Category	Colour Image	Colour	Finish	Range	Technical Description	Door Image	thickness
Joinery		Blossom White	Matt	polytec THERMOLAMINATED door colours	polytec Thermolaminated doors & panels, made-to-order		18mm
Joinery		Tasmanian Oak	Wood matt	polytec THERMOLAMINATED door colours	polytec Thermolaminated doors & panels, made-to-order		18mm
Joinery		Blossom White	Matt	polytec MELAMINE doors & panels	polytec prefinished 16mm Melamine decorative board, E0 MR MDF, A-Level Greentag Certified	n/a	n/a
Benchtop		Empira White	Semi Gloss	Supernatural Ultra	20mm thick Empira White slab on all benchtops with 20mm overhang		20mm
tapware		Brushed Nickle	Brushed	ABI Interiors - Elysian Commercial pull out kitchen mixer - stainless	https://www.abiinteriors.com.au/shop/commercial-tapware/commercial-shower-mixers/elysian-commercial-pull-out-kitchen-mixer-stainless/	n/a	n/a